



FREE PARKING MONDAY TO SUNDAY 6AM TO 6PM
PERMIT PARKING MONDAY TO SUNDAY 24 HOURS
\$25/MONTH

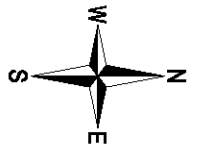

LINCOLN STREET
(REGIONAL RD. 29)

PARK STREET

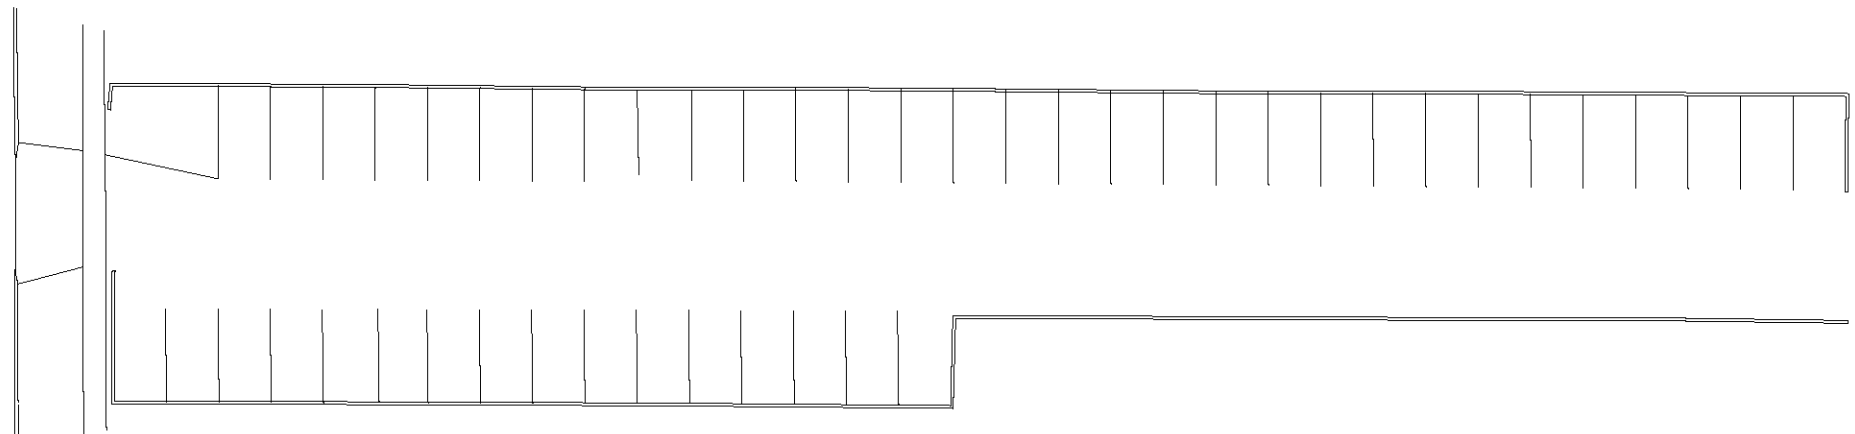

DRAFTING BY:
Gerald Pinder
CHECKED BY:
T. Sitwinski
APPROVED BY:
Dave Ferguson



CITY OF WELLAND
ENGINEERING DEPARTMENT

T:\Traffic & Parking\2007\Parking lots -2007\Park.dwg

Lot 5 Park Street Parking Lot

| | |
|----------------------------------|-----------|
| CAD FILE NAME: Lot 5 Park.dwg | |
| DATE: Dec 17 2008 | |
| SCALE: NTS | |
| DRAWING No. 1 of 1 | REV. 1 |