



PLYMOUTH ROAD

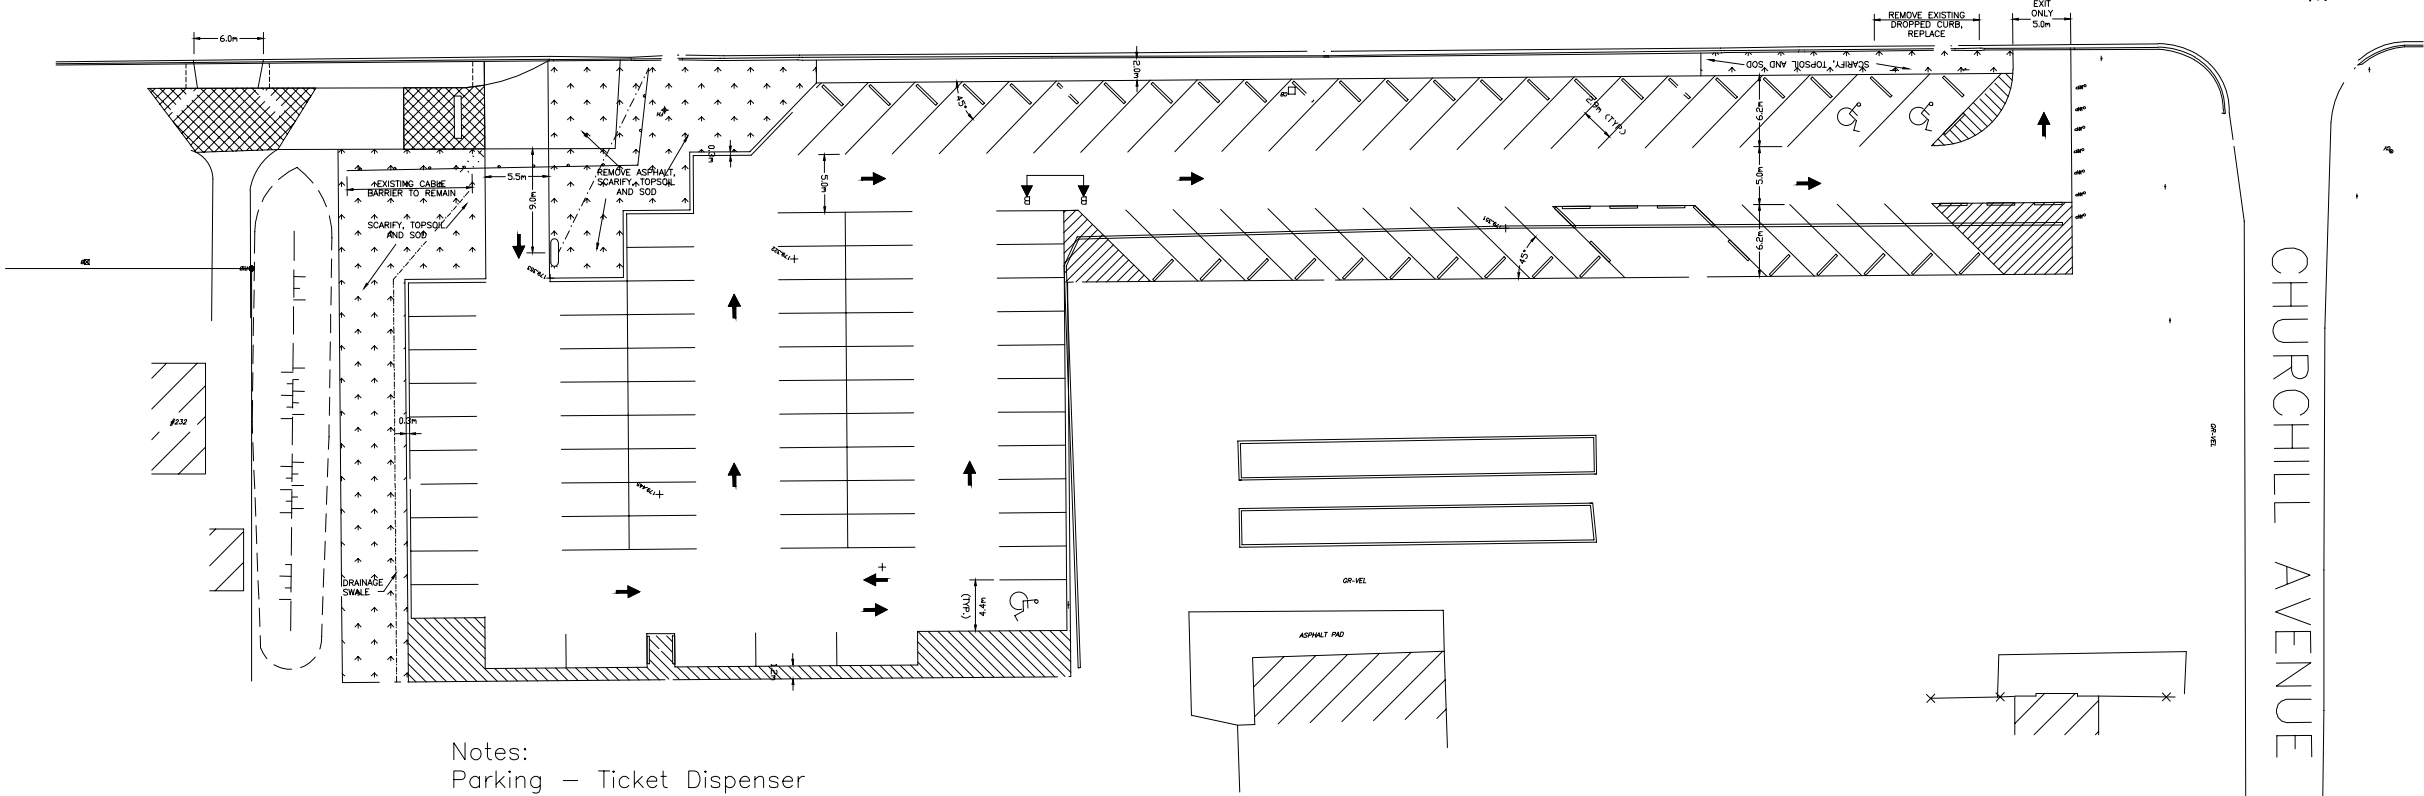

Notes:  
Parking – Ticket Dispenser  
\$1.00/Hour  
Monday to Friday  
8:00A.M. to 6:00P.M.

Permit Parking \$35.00/Month

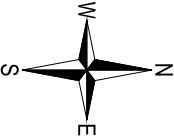

CITY OF WELLAND  
ENGINEERING DEPARTMENT

DRAWN BY:  
J.CARUSO

CH BY:  
ALI KHAN

CAD FILE NAME:  
Plymouth 2020.dwg  
SCALE: N.T.S.  
DATE: FEB. 4, 2020  
APP'D BY: ALI KHAN

T:\Traffic & Parking Dwg\2007\Parking lots-2007\Plymouth2020.dwg

# Lot 8 Plymouth Road Parking Lot