

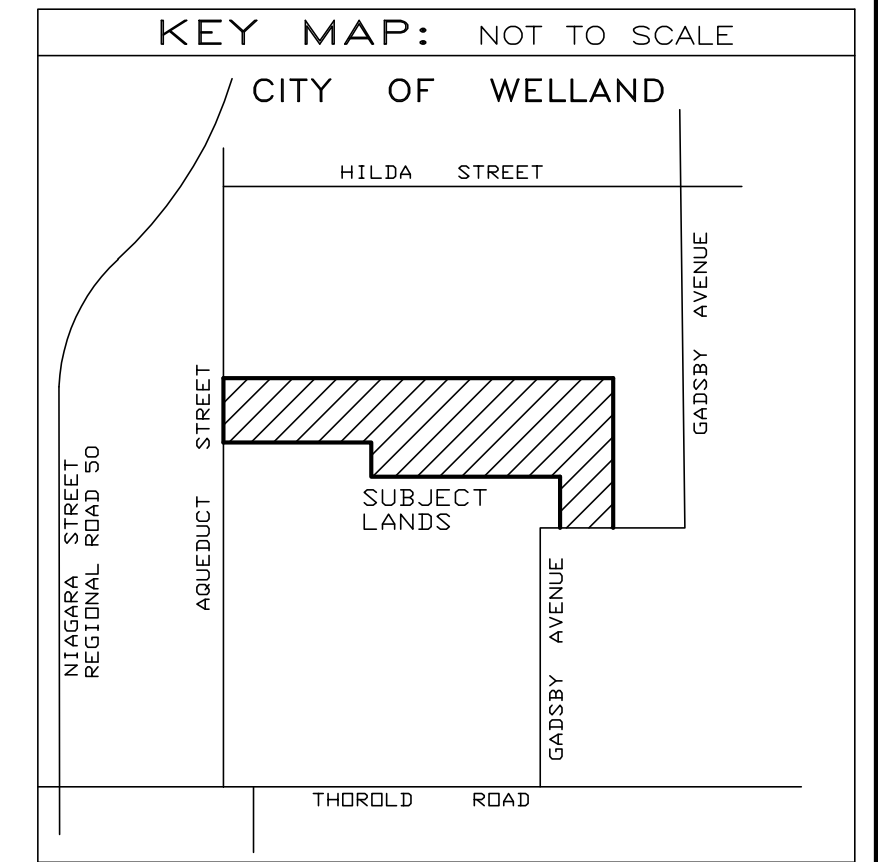


DEPOSIT PLAN 297
STREET
 (ROAD ALLOWANCE BETWEEN LOTS 239 AND 240)
 ROAD WIDENED BY PART 1, PLAN 232889

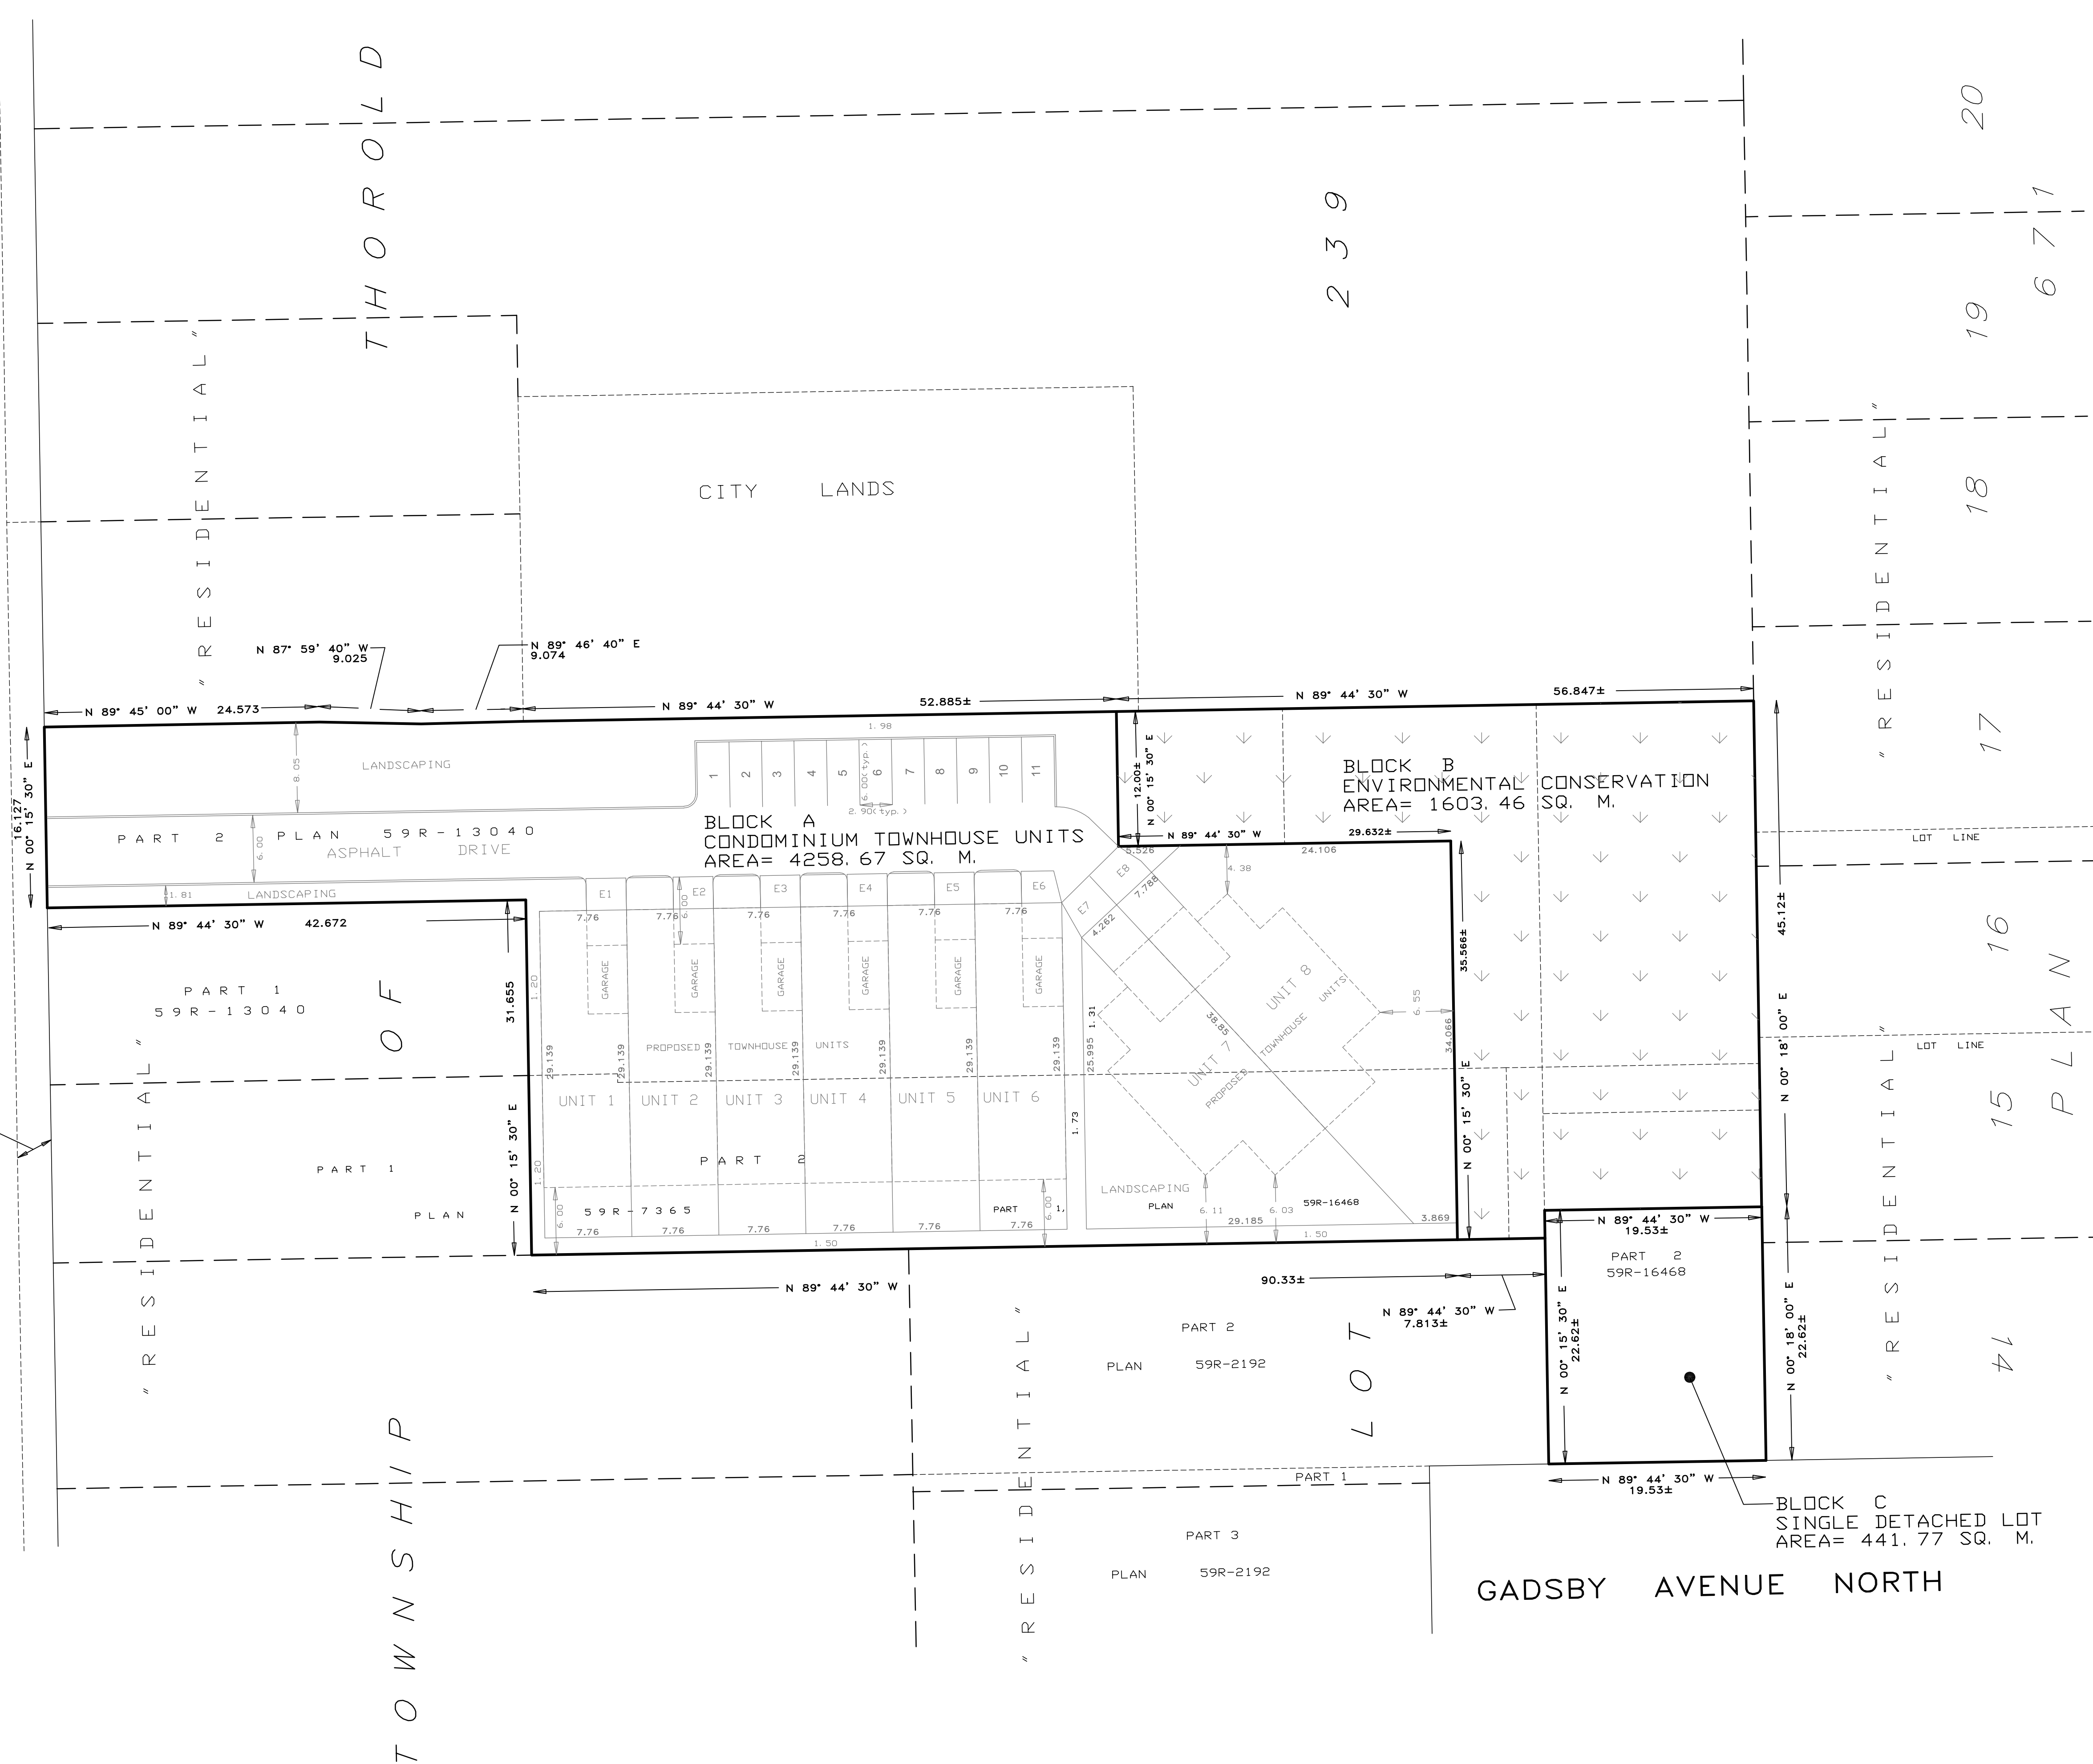

DEVELOPMENT PLAN
 PART OF LOT 239
 GEOGRAPHIC TOWNSHIP OF THOROLD
 IN THE
 CITY OF WELLAND
 REGIONAL MUNICIPALITY OF NIAGARA

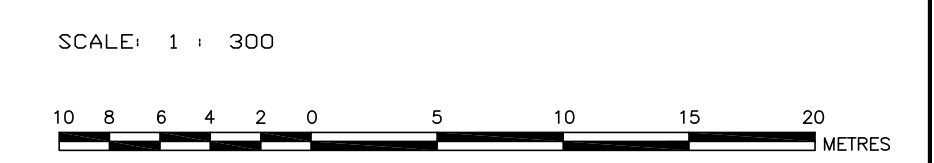

METRIC NOTE
 DISTANCES SHOWN ON THIS PLAN ARE IN METRIC AND CAN BE CONVERTED TO IMPERIAL BY DIVIDING BY 0.3048

SUDA & MALESZYK SURVEYING INC.
 ONTARIO LAND SURVEYORS
 26 EAST MAIN STREET, WELLAND, ONTARIO, L3B 3W3
 TEL: (905) 732-7651

FILE NO: 20-170-1 JOB NO: 6237-1